


NOTE: INSTALLATION FRAME FOR 3 BAR APPLICATION AS SHOWN.
 CONFIGURATION WILL BE DEPENDENT ON REQUIRED NUMBER OF
 FLOATING D'RAILS

FIX INSTALL FRAME TO SUBSTRATE USING SUITABLE FIXINGS
 APPROX 28mm OF PIPE REQUIRED TO PROTRUDE INTO ROOM TO ENABLE
 CONNECTION TO THE VALVE
 REFER TO D'RAIL INSTALLATION MANUAL FOR PRECISE DETAILS OF HOW
 TO INSTALL VALVE/RAIL.


REVISION HISTORY			
REV	DESCRIPTION	DATE	INITIALS

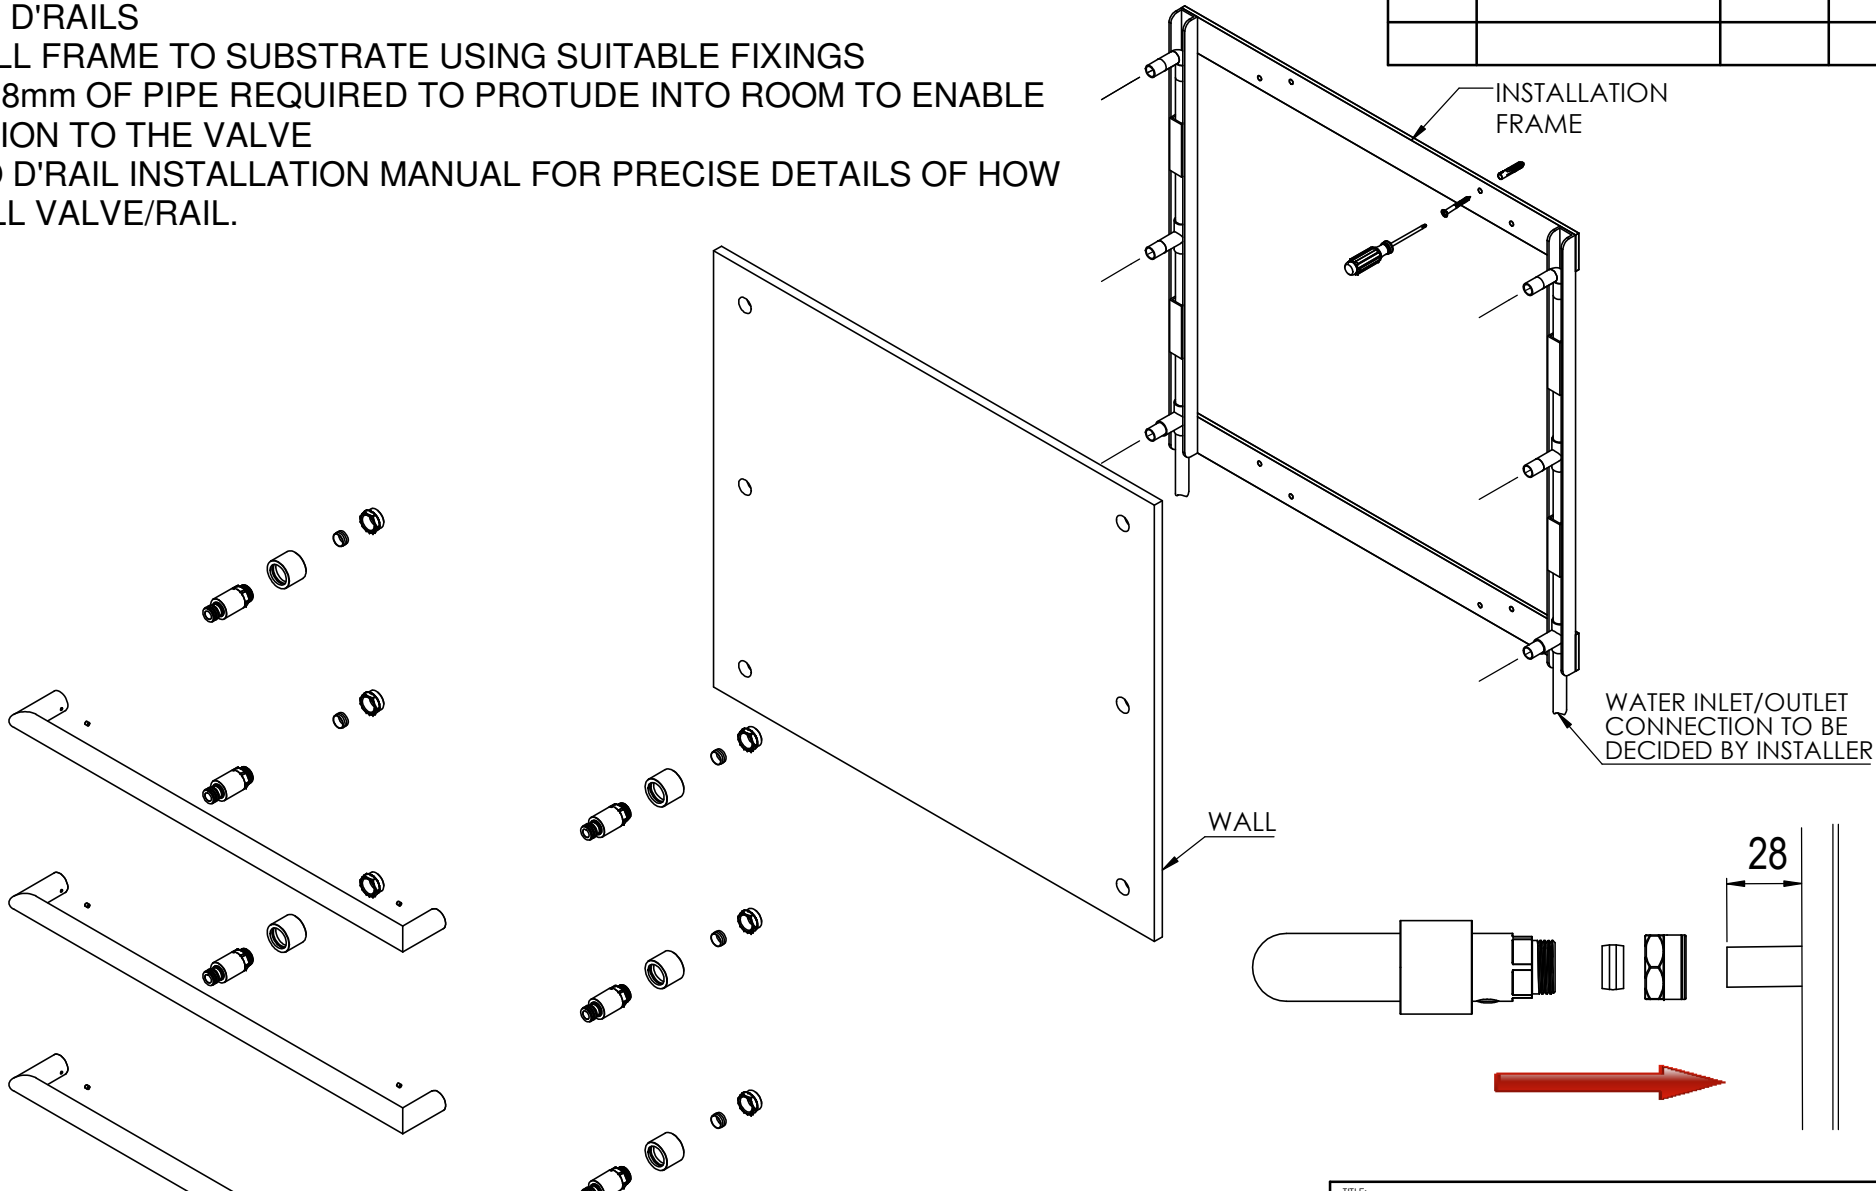

DO NOT SCALE DRAWING

DEBUR AND BREAK SHARP EDGES

UNLESS OTHERWISE SPECIFIED: DIMENSIONS ARE IN MILLIMETERS. TOLERANCES: LINEAR: ± 0.2

TITLE: FLOATING D'RAIL INSTALLATION			
SCALE: A3	DATE: 21/11/2013	DRAWN BY: MDW	
 BARD & BRAZIER	MATERIAL:	FINISH:	
	DWG NO.:	SHEET	REVISION